

ON SINGLE POST


DIAGRAM 2A



Note:
Not to scale. Dimension in millimeters.

SPECIFICATIONS				
	COLOUR	MATERIAL	FONT TYPE	PLACEMENT
BACKGROUND	WHITE	'3M' ENGINEER GRADE PRISMATIC	UNIVERS 57 CONDENSED	TO BE DECIDED BY COUNCIL ACCORDING TO ARAHAN TEKNIK JALAN 2E/87
STREET / ROAD NAME / CHINESE CHARACTER	GREEN	REFLECTIVE SHEETING FROM TYPE '3M' HIGH INTENSITY PRISMATIC GRADE		
POSTCODE	YELLOW			
COUNCIL NAME / LINE	BLACK	NORMAL STICKER		
FRAME	ORIGINAL	40mm x 40mm x 3mm HOLLOW FRAME		
POST	GROSS GREY PAINT	GALVANIZED IRON PIPE		


ON SINGLE POST

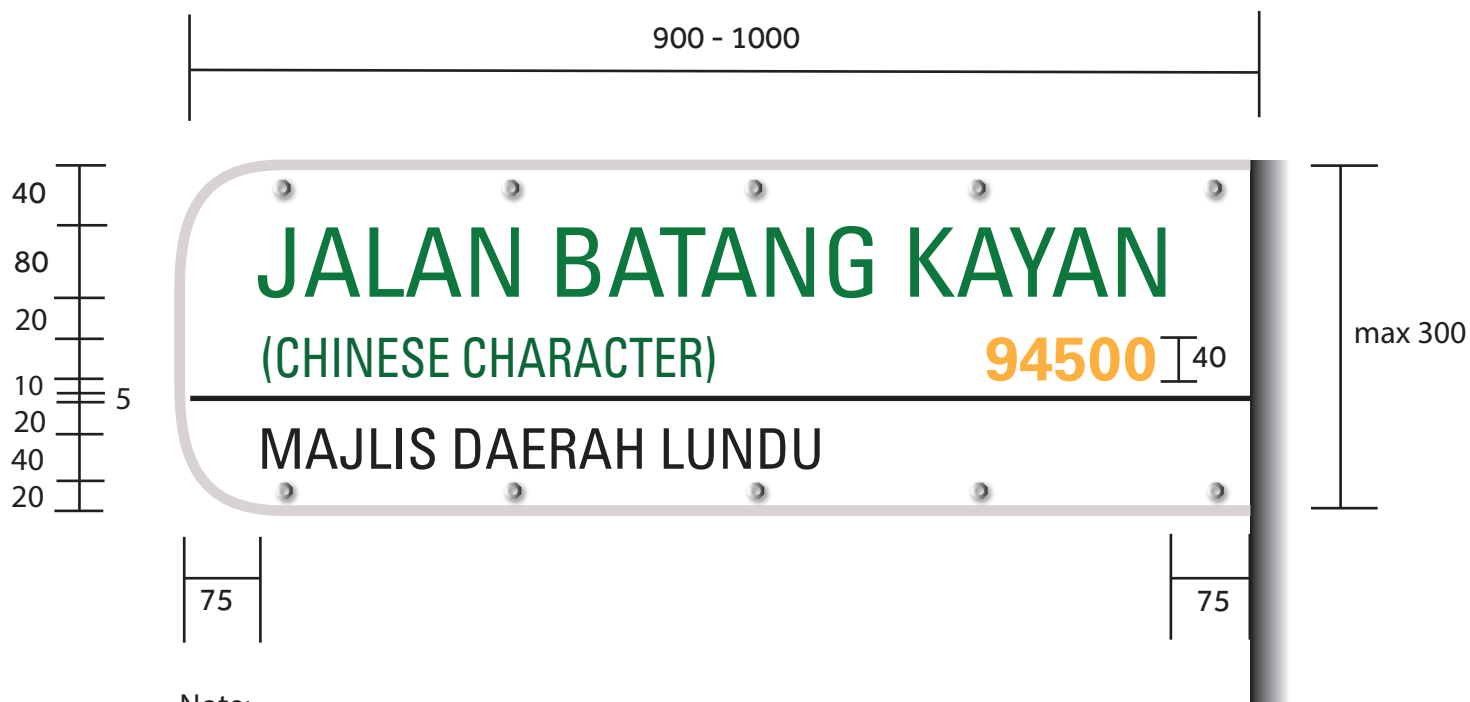


Note:
Not to scale. Dimension in millimeters.

SPECIFICATIONS				
	COLOUR	MATERIAL	FONT TYPE	PLACEMENT
BACKGROUND	WHITE	'3M' ENGINEER GRADE PRISMATIC	UNIVERS 57 CONDENSED	TO BE DECIDED BY COUNCIL ACCORDING TO ARAHAN TEKNIK JALAN 2E/87
STREET / ROAD NAME / CHINESE CHARACTER	GREEN	REFLECTIVE SHEETING FROM TYPE '3M' HIGH INTENSITY PRISMATIC GRADE		
POSTCODE	YELLOW			
COUNCIL NAME / LINE	BLACK	NORMAL STICKER		
FRAME	ORIGINAL	40mm x 40mm x 3mm HOLLOW FRAME		
POST	GROSS GREY PAINT	GALVANIZED IRON PIPE		


DIAGRAM 2C

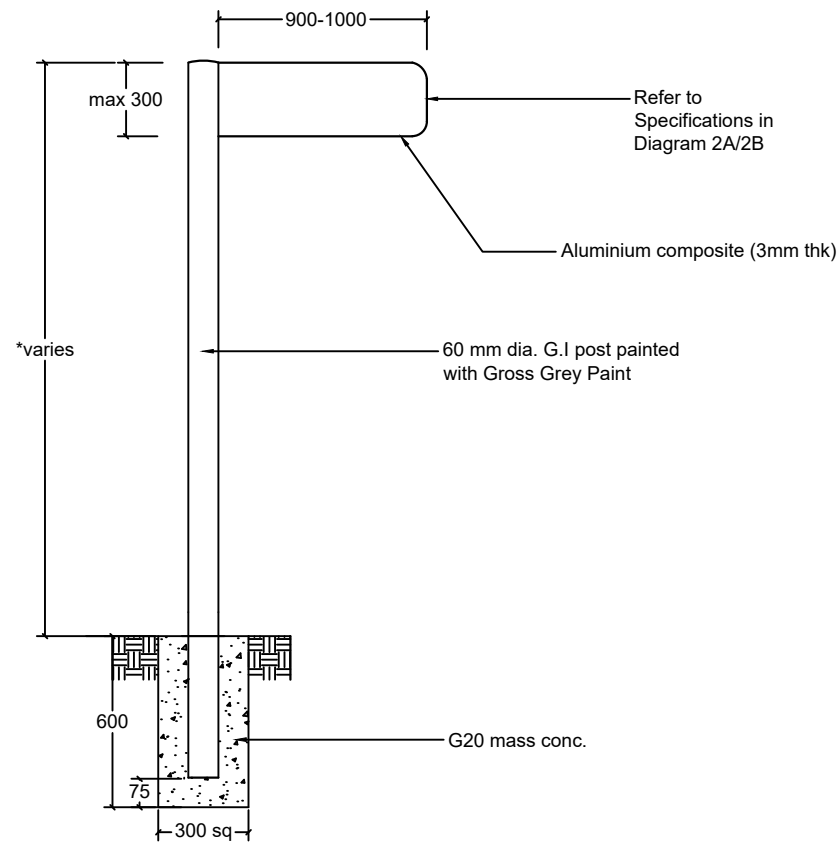



FRONT ELEVATION

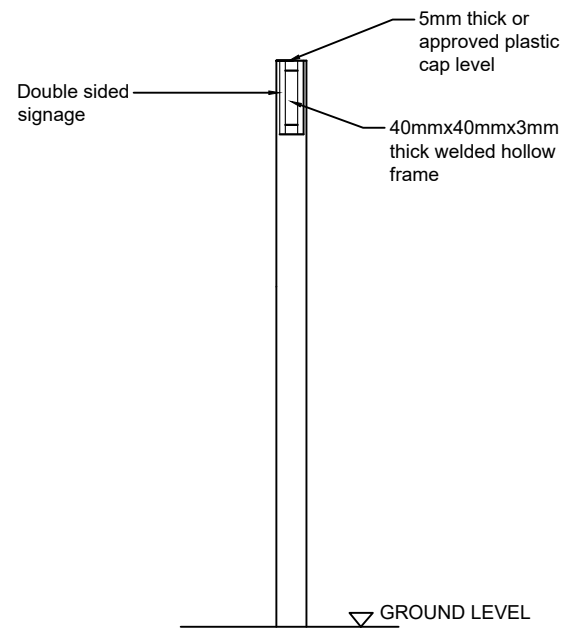

SIDE ELEVATION

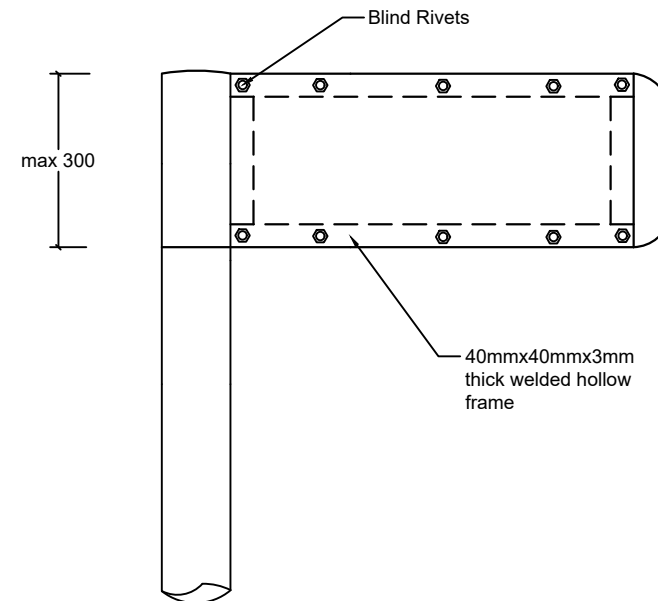

DETAIL FIXING OF STREET NAME SIGN

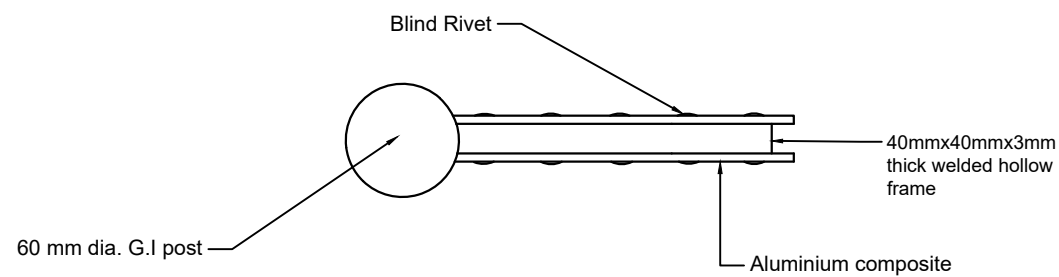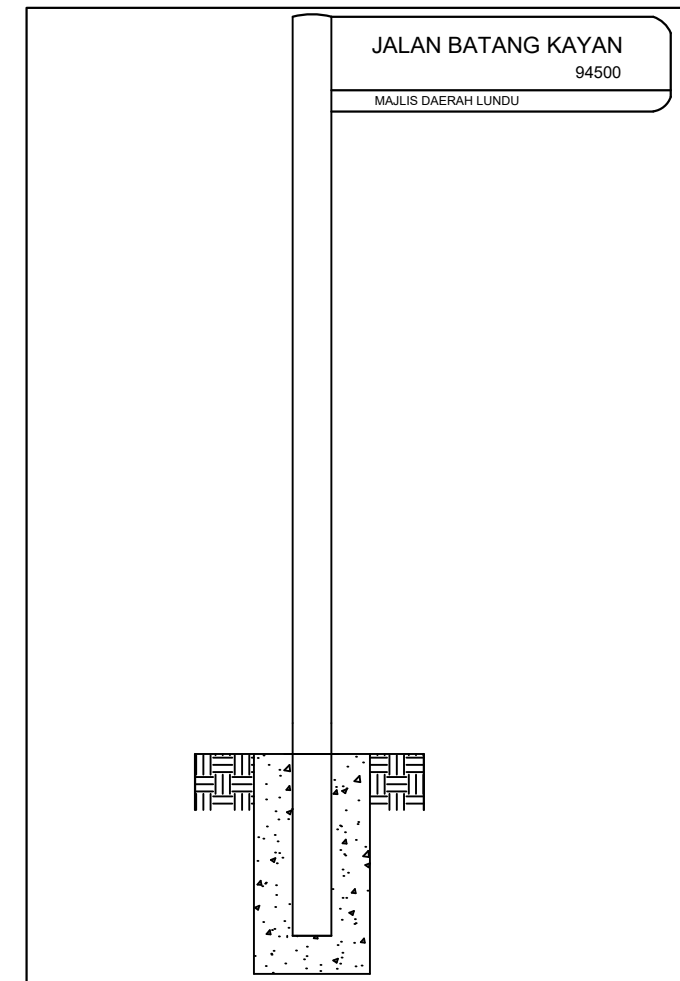

PLAN

NOTES:

1. Drawing not according to scale.
2. All dimensions are in millimetres unless shown otherwise.
3. Details of specifications referring to Arahan Teknik Jalan 2E-87.
4. Size of the signpost should correspond to the size of the signboard erected as in the Arahan Teknik Jalan.