



MLGH ^{Swk}

**KEMENTERIAN KERAJAAN TEMPATAN
DAN
PERUMAHAN SARAWAK**

KEY FOCUS ACTIVITIES (KFA)

**REKABENTUK STANDARD
UNTUK
PIHAK BERKUASA TEMPATAN SARAWAK**



1.1 PONDOK PERHENTIAN KENDERAAN




ANGGARAN KOS
RM 35,500.00

Nota: Penyediaan ruang OKU adalah secara pilihan (*Optional*).




LUKISAN TERPERINCI DAN ANGGARAN KOS

FLOOR PLAN & ROOF PLAN

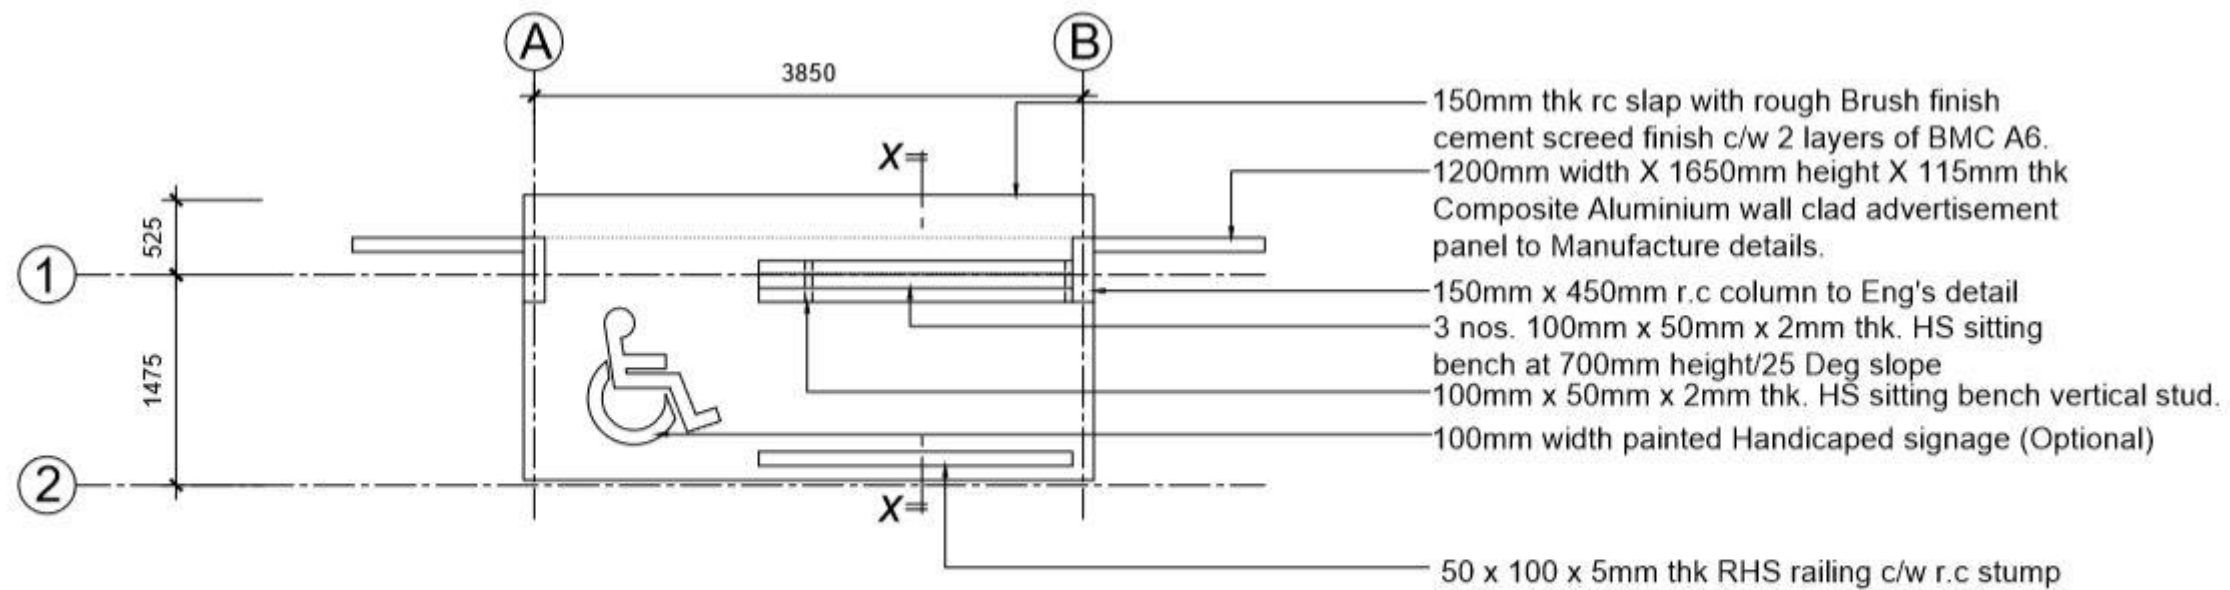


FLOOR PLAN

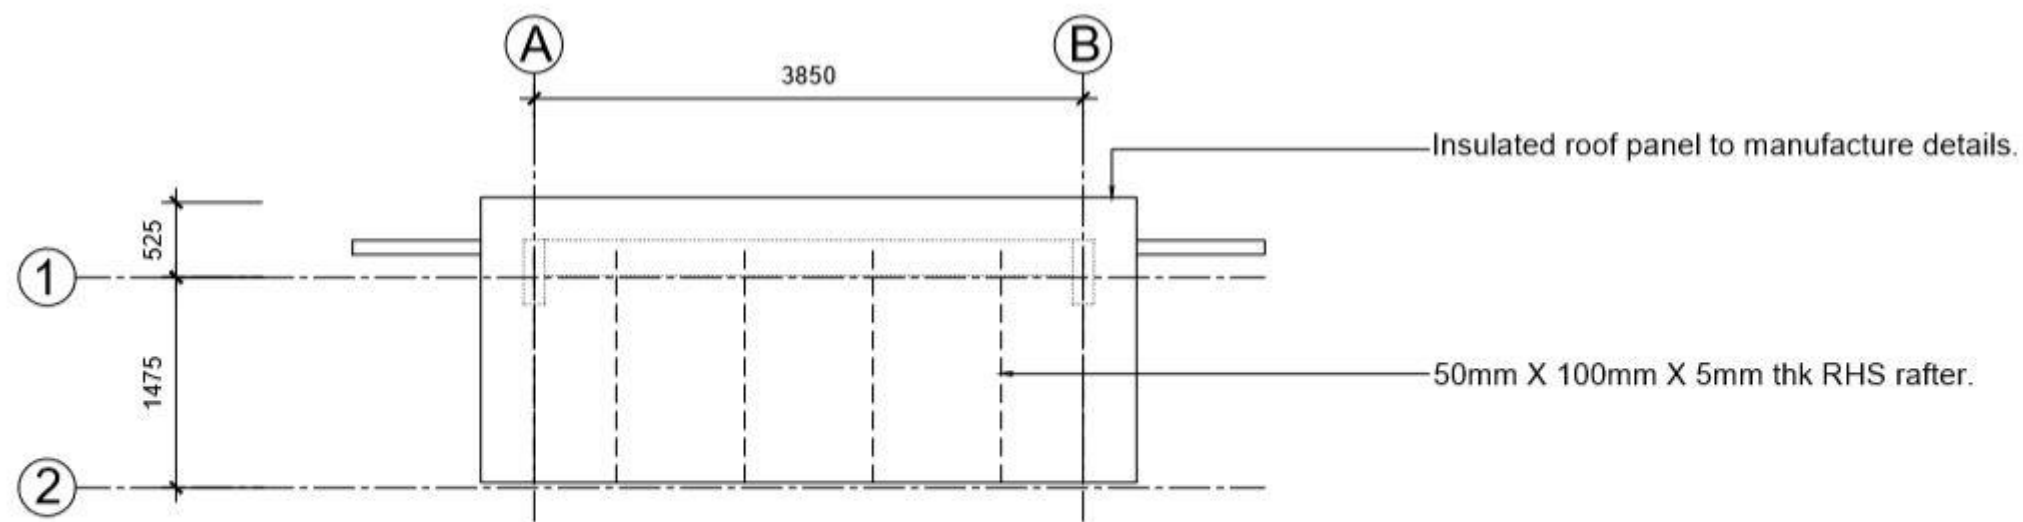

ROOF PLAN



ELEVATIONS & SECTIONS

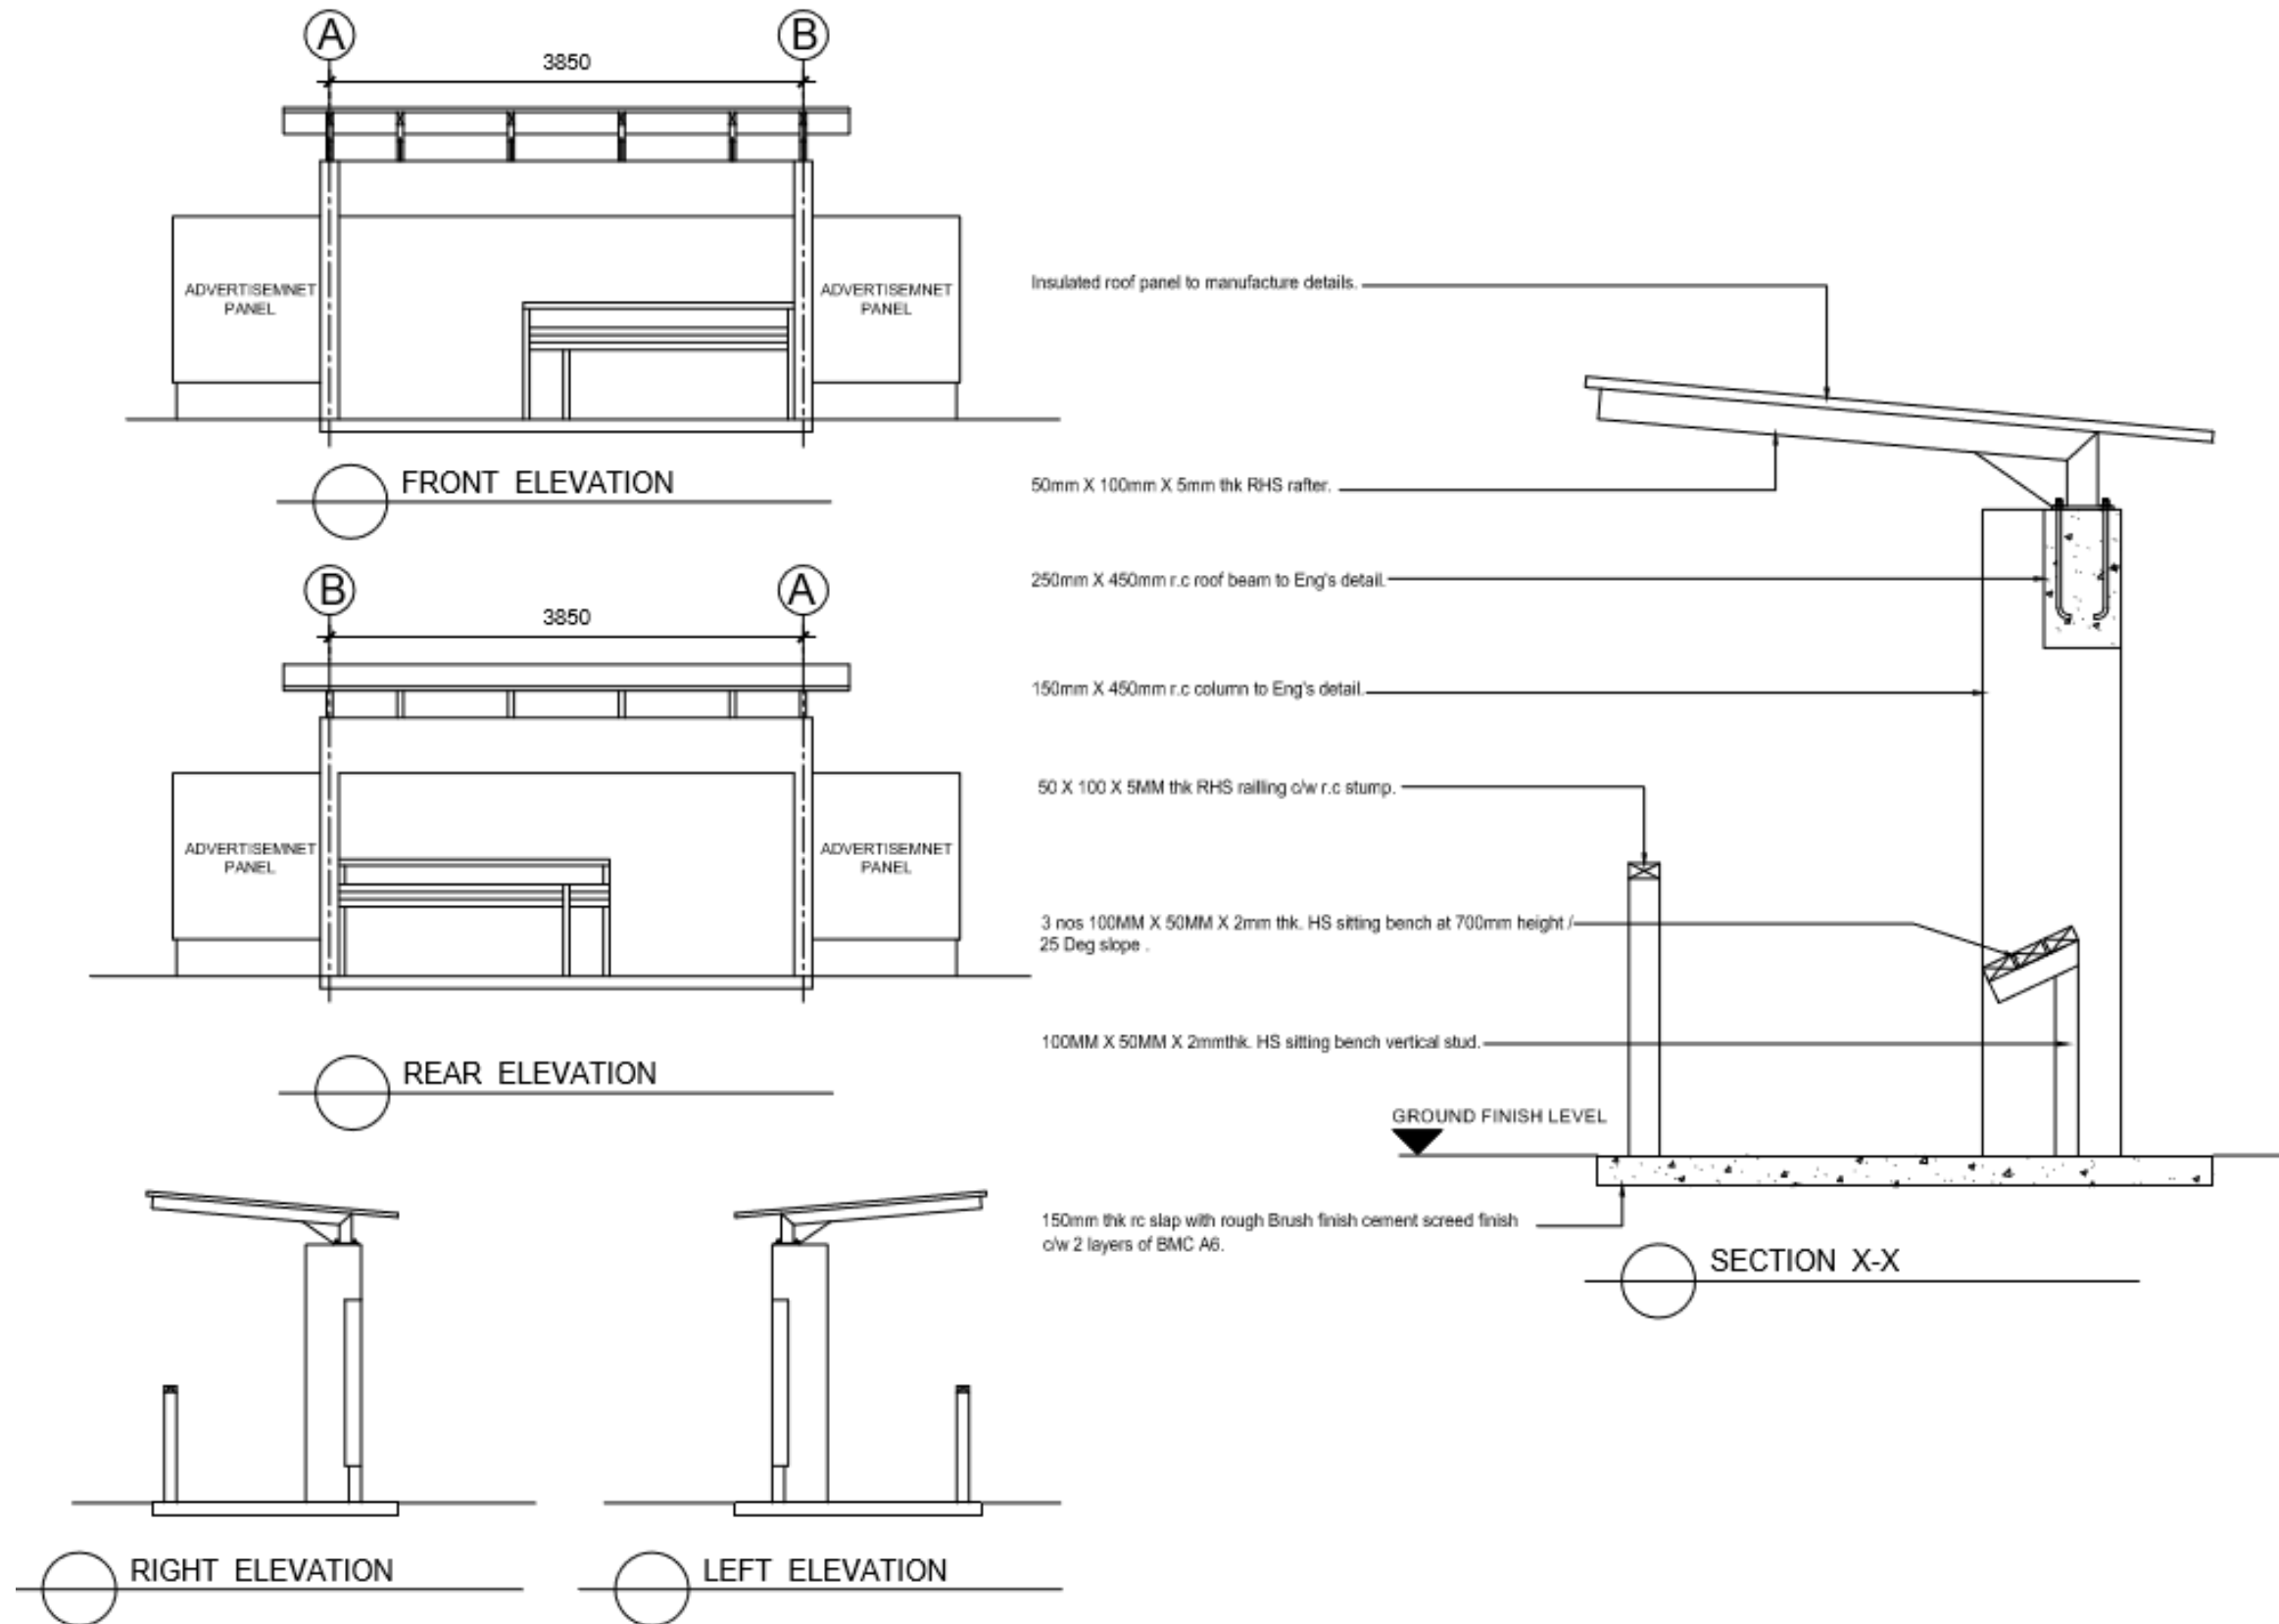



SUMMARY OF QUOTATION
FOR
PROPOSED CONSTRUCTION AND COMPLETION OF BUS STOP

Item	Scope of Works		Amount
1.	Preliminaries & Generals		
	a)	Site clearing, setting out, preparation, warning signboard/signage's, removal of unwanted material, make good of any damaged done.	RM 3,500.00
	b)	To supply manpower, transport, equipment's and machineries to demolished/dismantled/remove away existing effected to the new scope of works and disposed away from site to designated dump site.	RM 5,000.00
Preliminaries & Generals – b/f to Grand Summary		RM	8,500.00
2.	Pondok Perhentian Kenderaan		
	a)	To supply manpower, tools, equipments, machineries and transport to construct ground for the proposed new bus stop such a foundation works, R.C floor beam, R.C column and R.C roof beam, any other associated works all in accordance to Contract Drawings and Specifications	RM 10,000.00
	b)	To supply manpower, tools, equipments, machineries and transport to construct 150mm thk R.C floor with rough brush surface finish, any other associated works all in accordance to Contract Drawings and Specifications	RM 3,000.00
	c)	To supply manpower, tools, equipments, machineries and transport to construct RHS Barricade and Seat Bench any other associated works all in accordance to Contract Drawings and Specifications.	RM 1,500.00
	d)	To supply manpower, tools, equipments, machineries and transport to construct Alluminium Composite Advertisement Display Board to manufacture detail, any other associated works all in accordance to Contract Drawings and Specifications	RM 3,000.00
	e)	Construct steel structure for roofing and finishing with insulated roof panel to manufactures detail, any other	RM 6,000.00

**KEMENTERIAN KERAJAAN TEMPATAN DAN PERUMAHAN SARAWAK**

		associated works all in accordance to Contract Drawings and Specifications		
	f)	Carried out panting works to the interior and external of the new bus stop/emulsions/weather shield/gloss paint, any other associated works all in accordance to Contract Drawings and Specifications	RM	3,500.00
Pondok Perhentian Kenderaan– b/f to Grand Summary			RM	27,000.00
			Total	RM 35,500.00

Notes: Estimation based on site condition.